


# First Floor Plan

SCALE 1/4"=1'-0"



800-555-0666  
Commercial Kitchen • Equipment • Supplies • Design



3/4" GAS (120,000 B.T.U.) +24" A.F.F., O.O.W., B.T.C. ( quick disconnect ) - ITEM # 22 & 24  
 1/2" GAS (120,000 B.T.U.) +24" A.F.F., O.O.W., B.T.C. ( quick disconnect ) - ITEM # 21

1/2" HW. & CW. +16" A.F.F., O.O.W., B.T.C. - ITEM # 11

1/2" CW. +60" A.F.F., O.O.W., B.T.C. - ITEM # 68  
 ( p.c. to inter pipe from filter to ice maker )

1/2" HW. & CW. +16" A.F.F., O.O.W., B.T.C. - ITEM # 15

1/2" HW. & CW. +16" A.F.F., O.O.W., B.T.C. - ITEM # 15

3/4" HW. (140° f. min.)+8" A.F.F., O.O.W., B.T.C. - ITEM # 5  
 ( plumber to inter pipe 3/4" hot water from booster to dishwasher )

1/2" HW. & CW. +24" A.F.F., O.O.W., B.T.C. - ITEM # 1

3/4" HW. & CW. +6" A.F.F., O.O.W., B.T.C. - ITEM # 14

3/4" GAS (220,000 B.T.U.) +24" A.F.F., O.O.W., B.T.C. ( quick disconnect ) - ITEM # 25

3/4" GAS (220,000 B.T.U.) +24" A.F.F., O.O.W., B.T.C. ( quick disconnect ) - ITEM # 26

3/4" GAS (207,000 B.T.U.) +24" A.F.F., O.O.W., B.T.C. ( quick disconnect ) - ITEM # 28, 29 & 30

1/2" HW. & CW. +36" A.F.F., D.F.A., B.T.C. - ITEM # 40

1/2" CW. +48" A.F.F., O.O.W., B.T.C. - ITEM # 133 ( n.i.c. - verify )

1/2" HW. & CW. +20" A.F.F., O.O.W., B.T.C. - ITEM # 32

1/2" HW. & CW. +16" A.F.F., O.O.W., B.T.C. - ITEM # 53

1/2" HW. & CW. +8" A.F.F., O.O.W., B.T.C. - ITEM # 146

1/2" HW. (140° F. min.) +4" A.F.F., O.O.W., B.T.C. - ITEM # 135

1/2" HW. & CW. +8" A.F.F., O.O.W., B.T.C. - ITEM # 136

# PLUMBING PLAN